



Stepped ornamental shrub beds comprised of Hebe 'red edge', Chosya Ternata Sundance, Euonymus Emerald Gaiety, Berberis Atropurpurea - all 2.5 ltr, 4 per sqm.

Ornamental climbing plants, Akebia quinata, Hydrangea anomala subsp. petiolaris AGM, Wisteria sinensis 'Prolific' - all 2.5 ltr, 4 per sqm.

Ornamental shrub beds comprised of Hebe 'red edge', Chosya Ternata Sundance, Euonymus Emerald Gaiety, Berberis Atropurpurea - all 2.5 ltr, 4 per sqm.

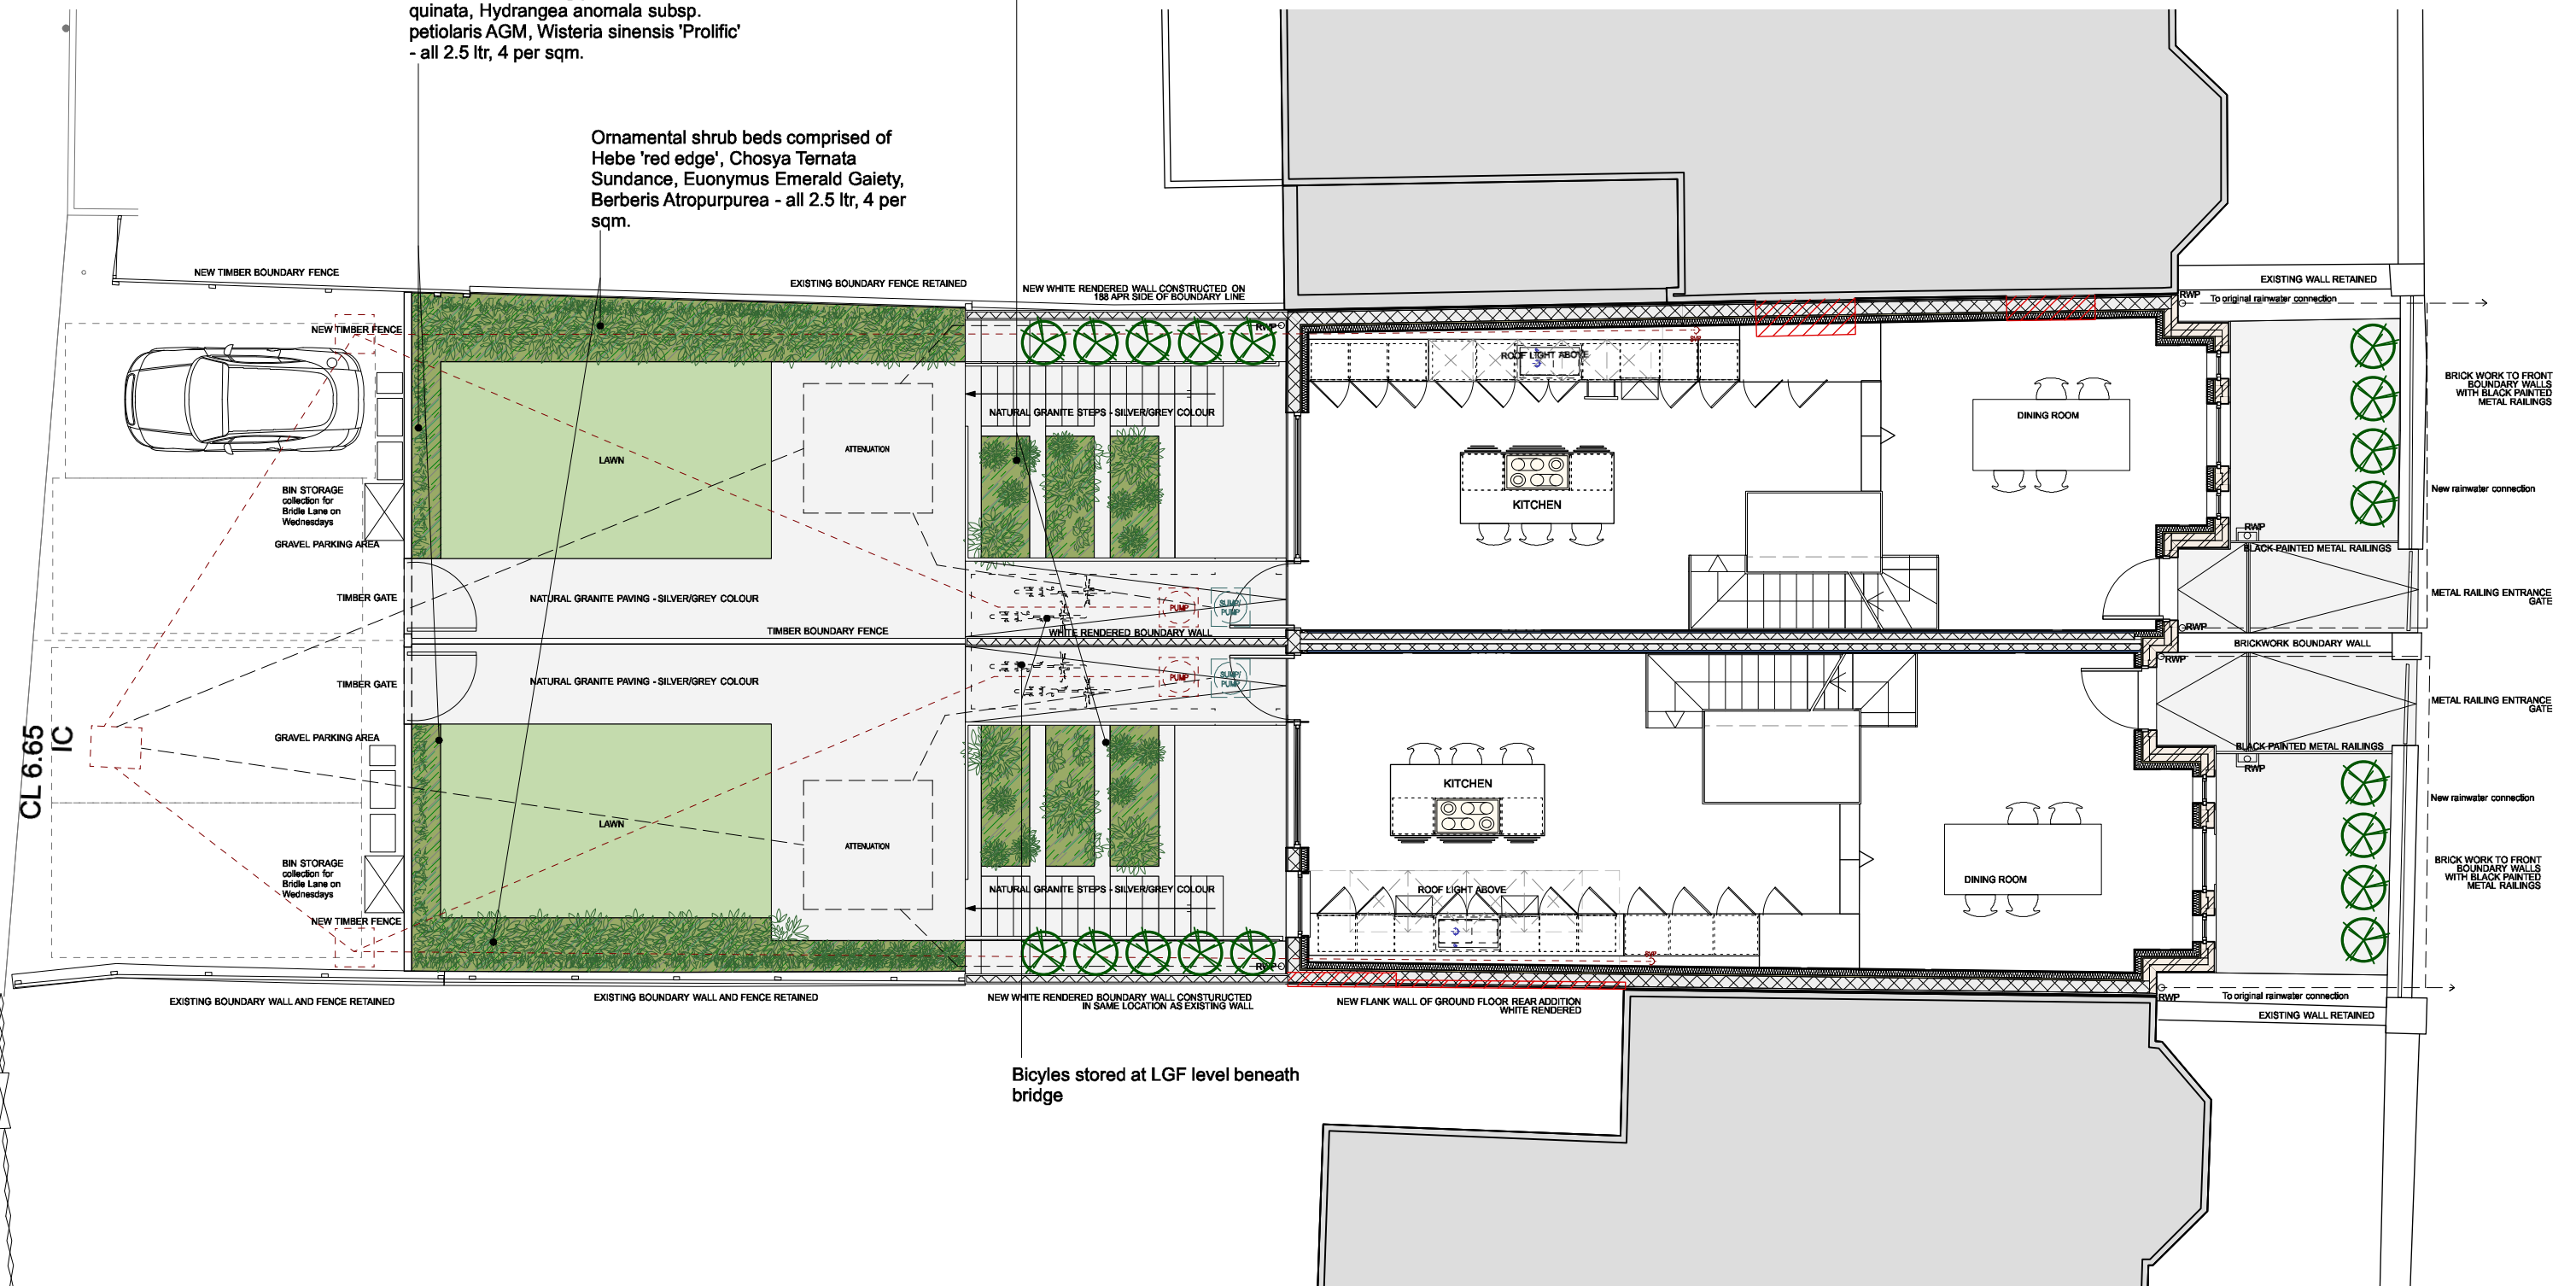

PROPOSED SITE PLAN

 

Note-
 This drawing is not for construction- indicative for Planning, Building Control and costing
 Do not scale from drawings, please check all dimensions on site
 Please report any omissions and discrepancies to the Architect immediately
 This drawing should be read in conjunction with the Structural Engineers drawings and calculations

REVISIONS: (YYMMDD)
 A - 16/04/23 - Plans configured
 B - 16/05/16 - Client update
 C - 16/05/21 - Plans Updated
 D - 16/07/19 - Plans Updated
 E - 16/11/02 - Structure Updated
 F - 16/12/05 - Plans Updated
 G - 17/02/16 - Plans Updated

Client-	RICHMOND GREEN DEVELOPMENTS LTD		
Project-	188 AMYAND PARK ROAD		
Drawing Title-	PROPOSED SITE PLAN		
Drawing No-	16010-118	Scale-	1:100 @ A3
Status-	TECHNICAL		
1 CASTLE YARD, RICHMOND, TW10 6TF www.goaterjones.com Tel: 02083 323 923			