





Street view 1:200



Front elevation Scale 1:100

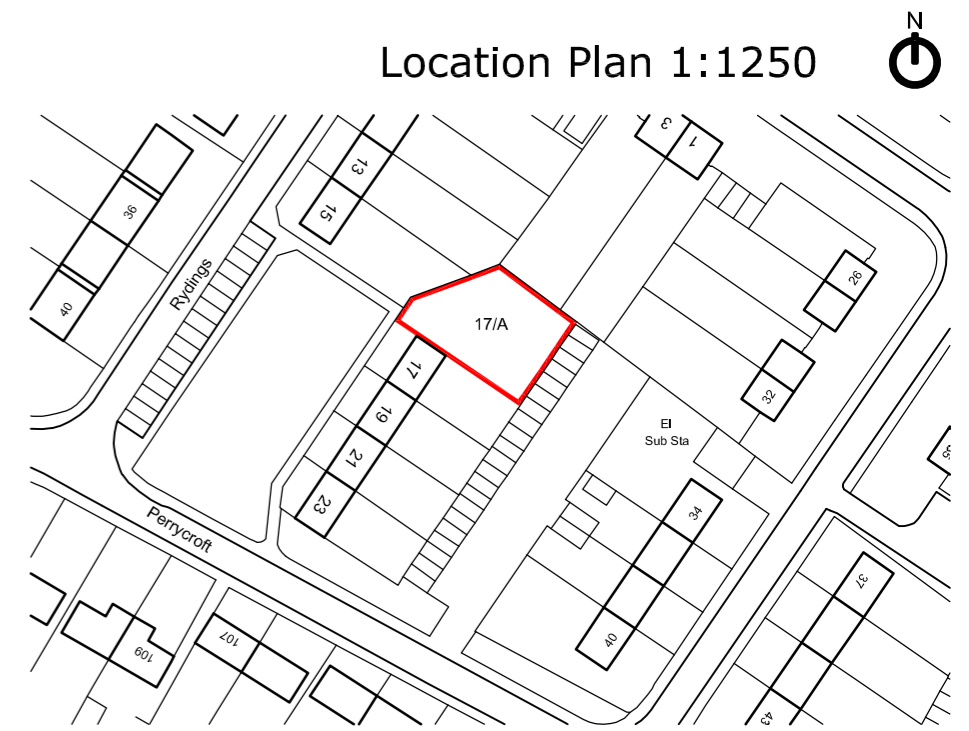


Location Plan 1:1250

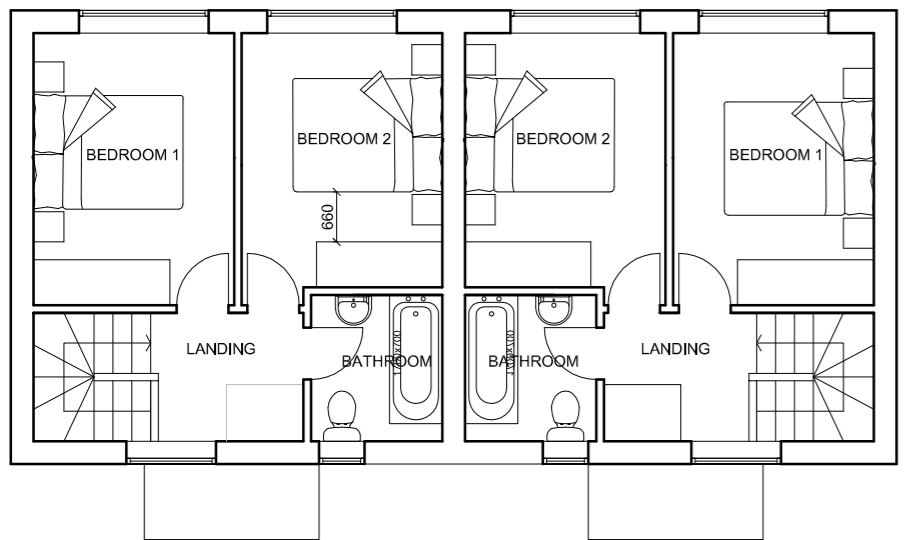


First floor Scale 1:100




Rear elevation Scale 1:100

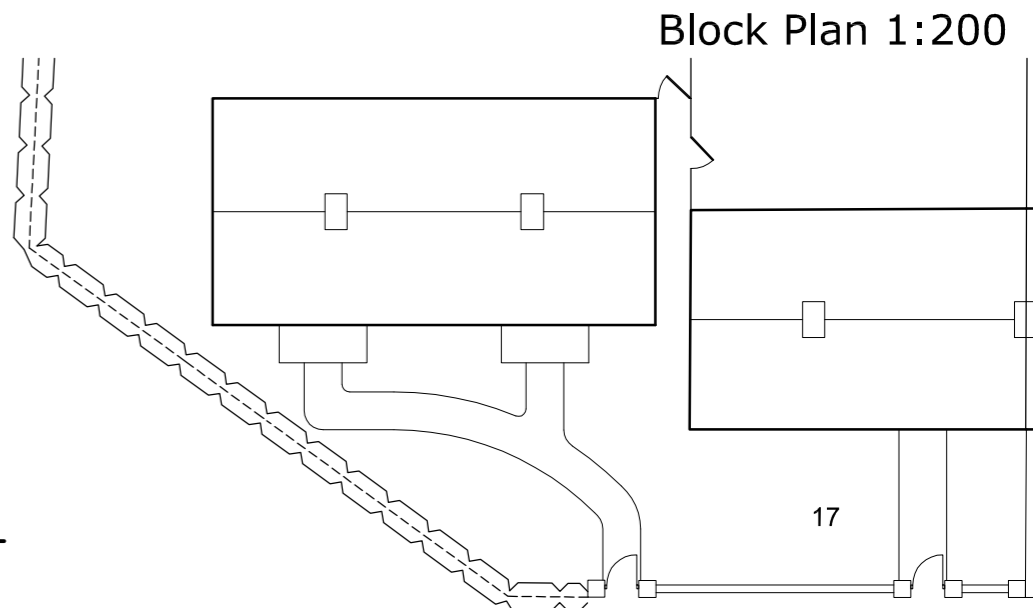

Block Plan 1:200

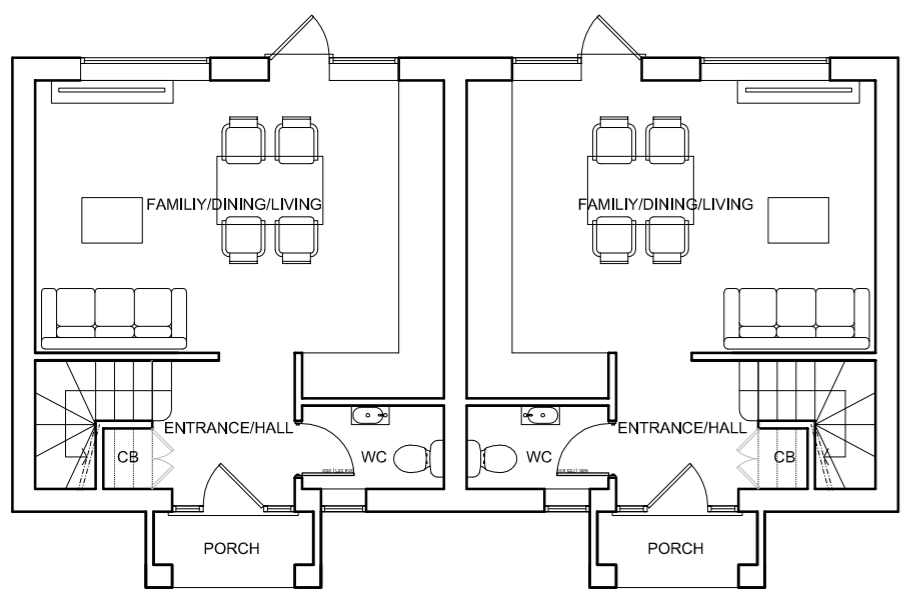

Groundfloor Scale 1:100

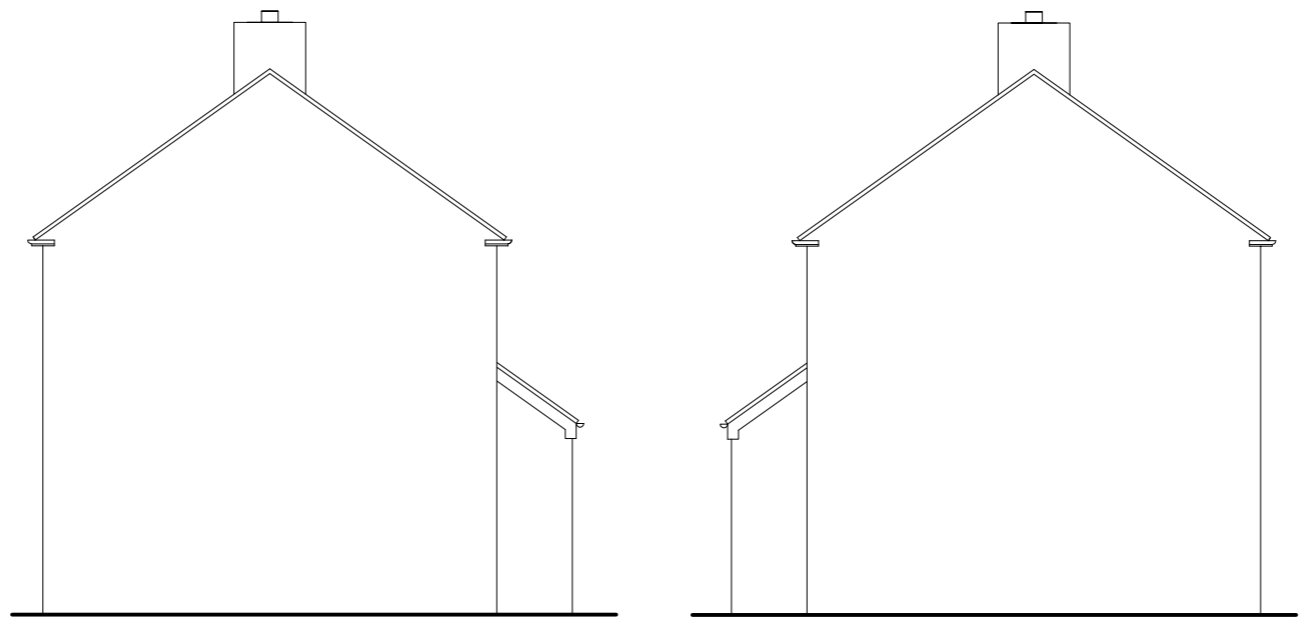

Side elevations Scale 1:100

A 25.07.16 GP By Note
 Rev Date
 First floor bathroom window width corrected on elevation.
 Front elevation scale 1:100 added

FOR PLANNING	Project	
	17 THE RYDINGS WINDSOR SL4 4HF	
	Title	
	PROPOSED NEW SEMI DETACHED HOUSE	
Drawing Number		Revision
1320/PL01		A
Date	Drawn	Scale
JUN'16	GP	As Stated
	Paper	
	A3	

